
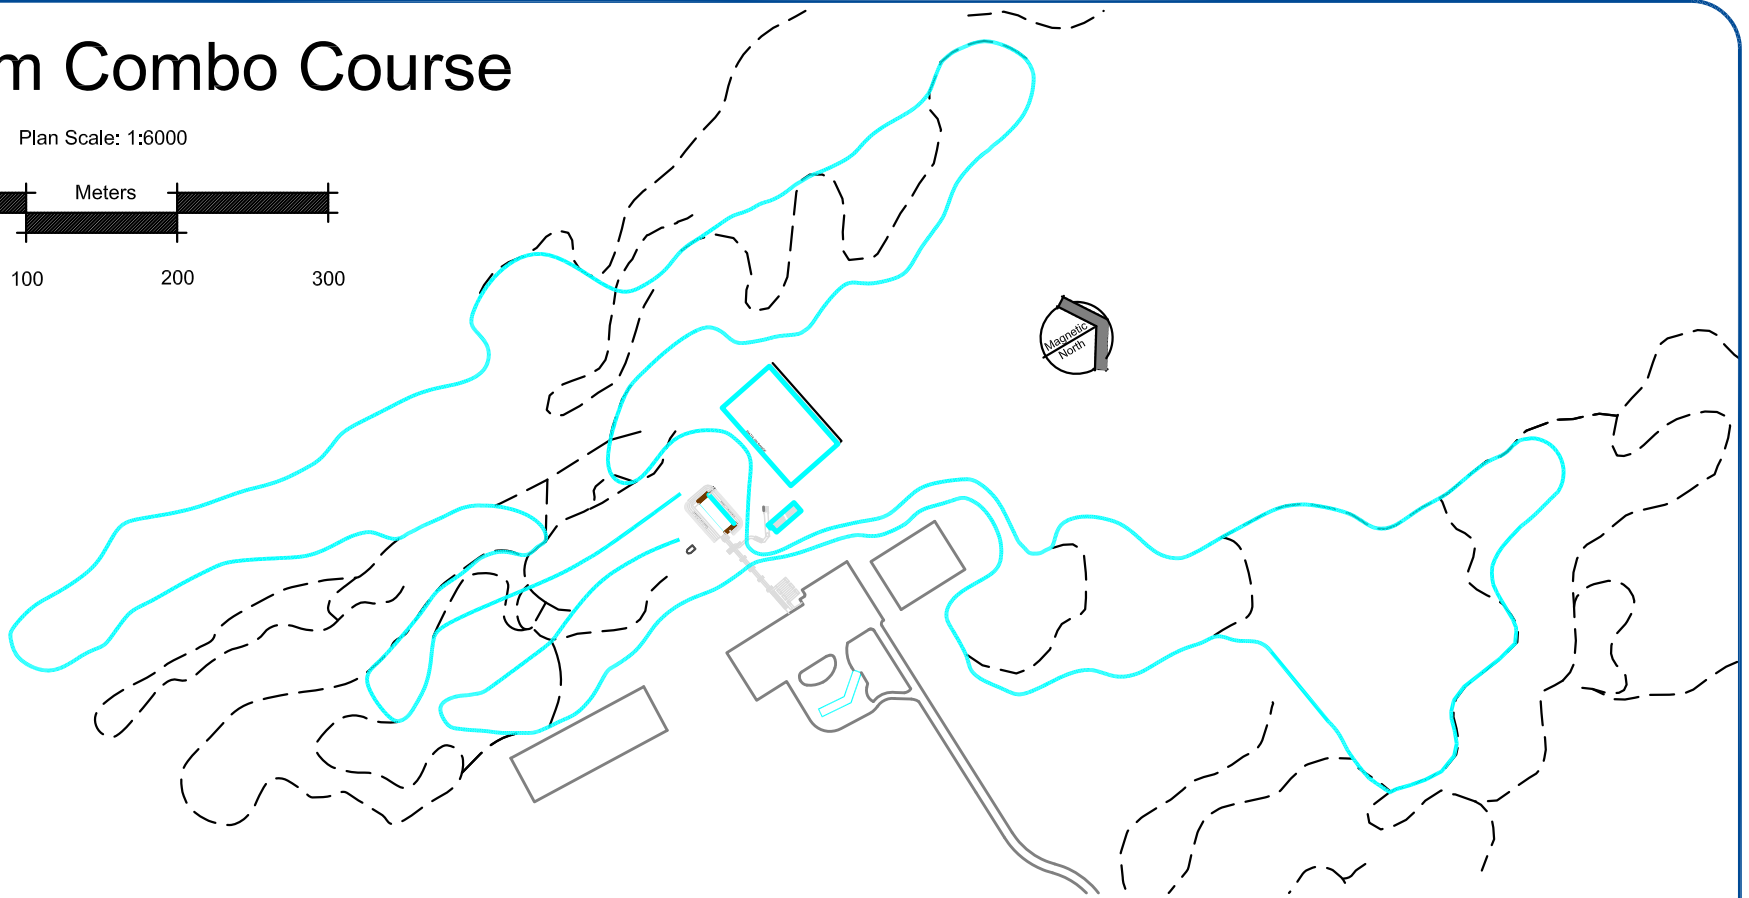



5.0 Km Combo Course

Plan Scale: 1:6000

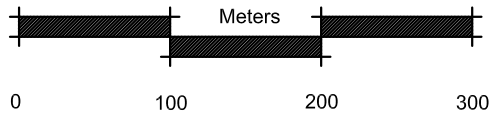

Profile Scale

Horizontal 1:25000
Vertical 1:2500

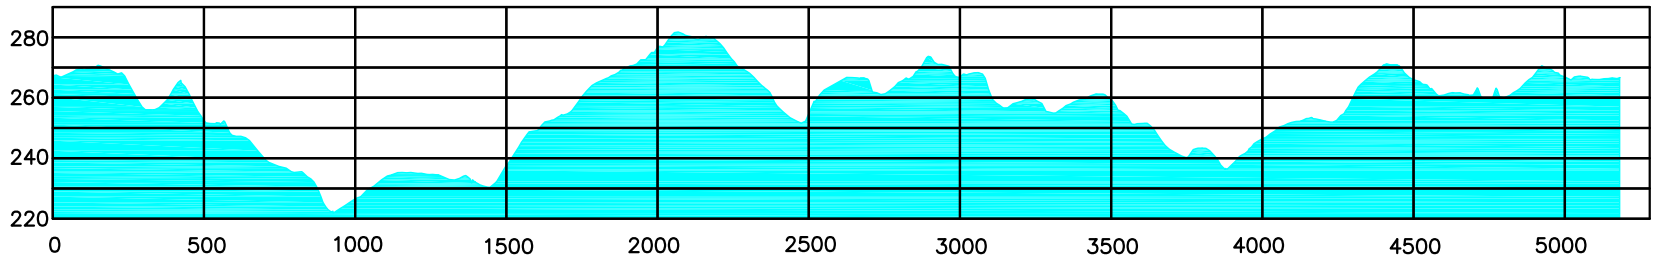


Nordic Heritage Center

Fort Road, Presque Isle
Maine, USA

Technical Specifications

Actual Length: 5185Meters
Total Climb: 163 Meters
Height Difference: 58 Meters
Maximum Climb: 51 Meters



BRSA
B.R. Smith Associates, Inc.
Surveying Engineering
Building Design
11 Hall Street
Presque Isle, Maine 04769
Tel 207.764.3661 Fax 207.764.5918
Date: 06.03.2019
By: Timothy R. Roix, PLS, PE
DWG #SuperTourTrails 3-6-19