

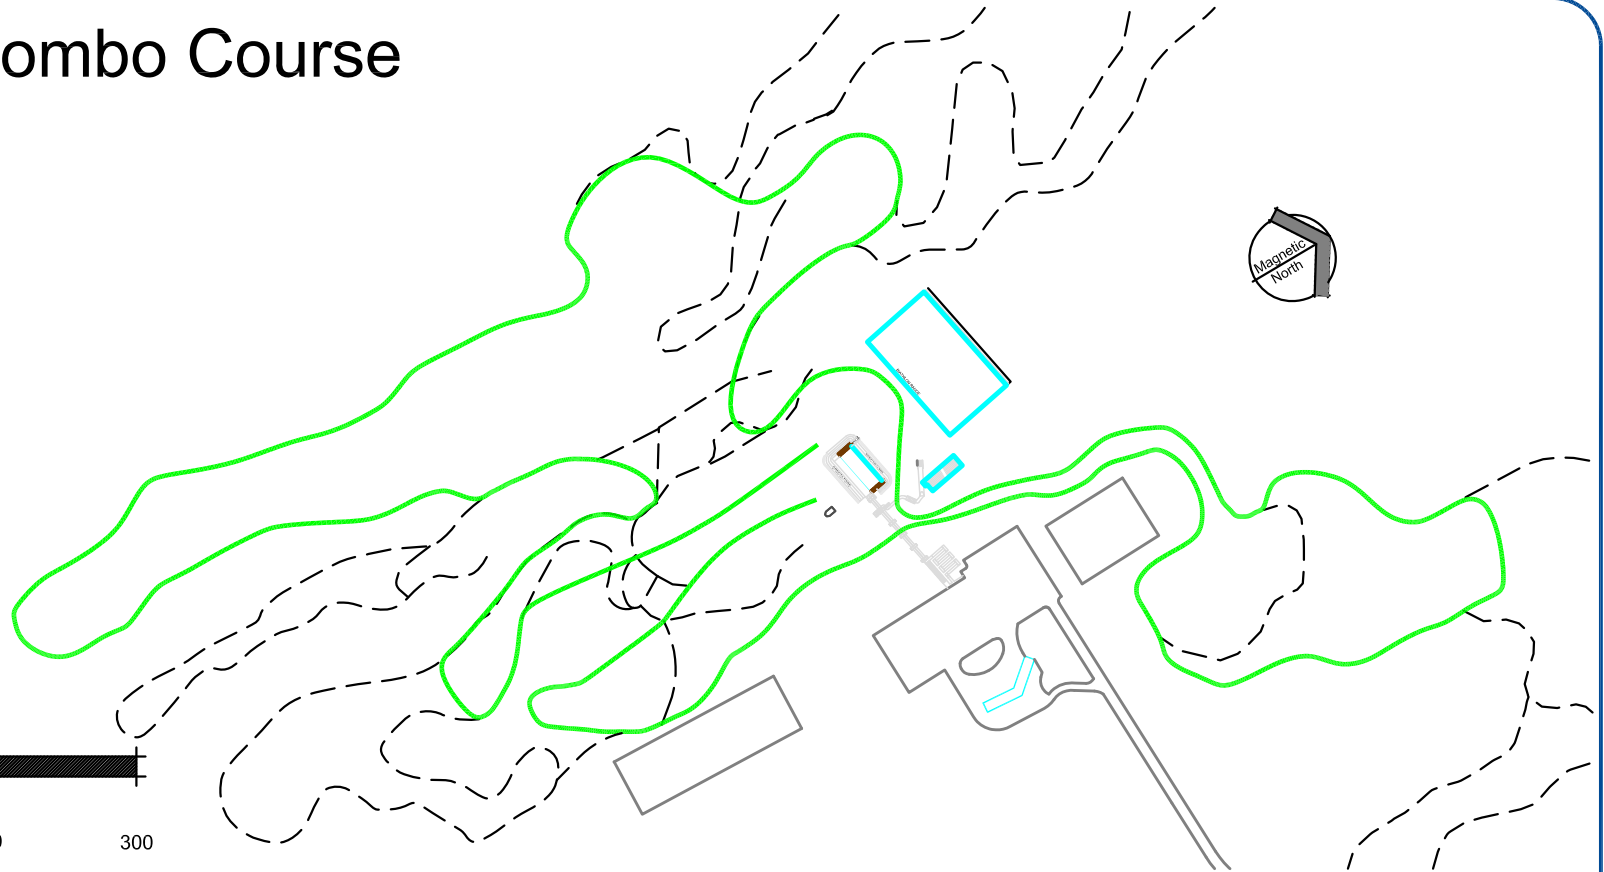


# 3.75 Km Combo Course

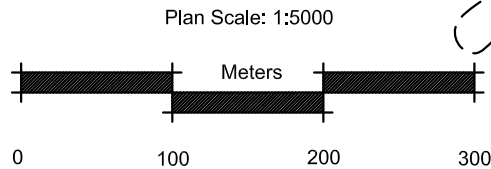

Profile Scale  
Horizontal 1:25000  
Vertical 1:2500

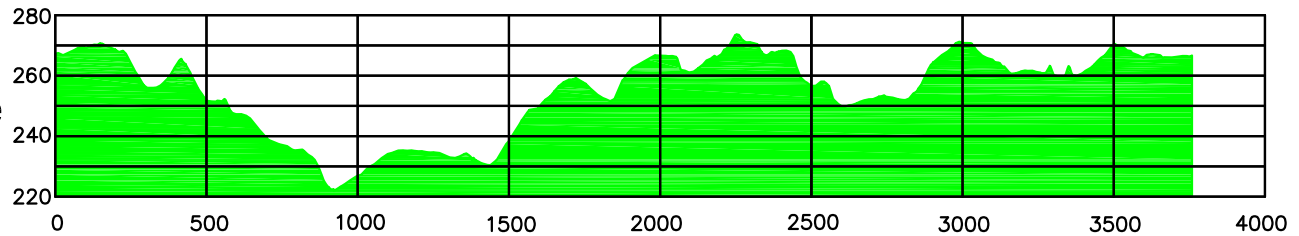

**Nordic Heritage Center**  
Fort Road, Presque Isle  
Maine, USA

**Technical Specifications**  
Actual Length: 3794 Meters  
Total Climb: 116 Meters  
Height Difference: 52 Meters  
Maximum Climb: 30 Meters

**BRSA**  
B.R. Smith Associates, Inc.  
Surveying Engineering  
Building Design  
11 Hall Street  
Presque Isle, Maine 04769  
Tel 207.764.3661 Fax 207.764.5918  
Date: 06.03.2019  
By: Timothy R. Roix, PLS, PE  
DWG #SuperTourTrails 3-6-19